



# Exhibit A

## PROPOSED PARCEL "I" TAX PARCEL 14-20-203-001 & PART OF 14-20-201-001 AS SURVEYED

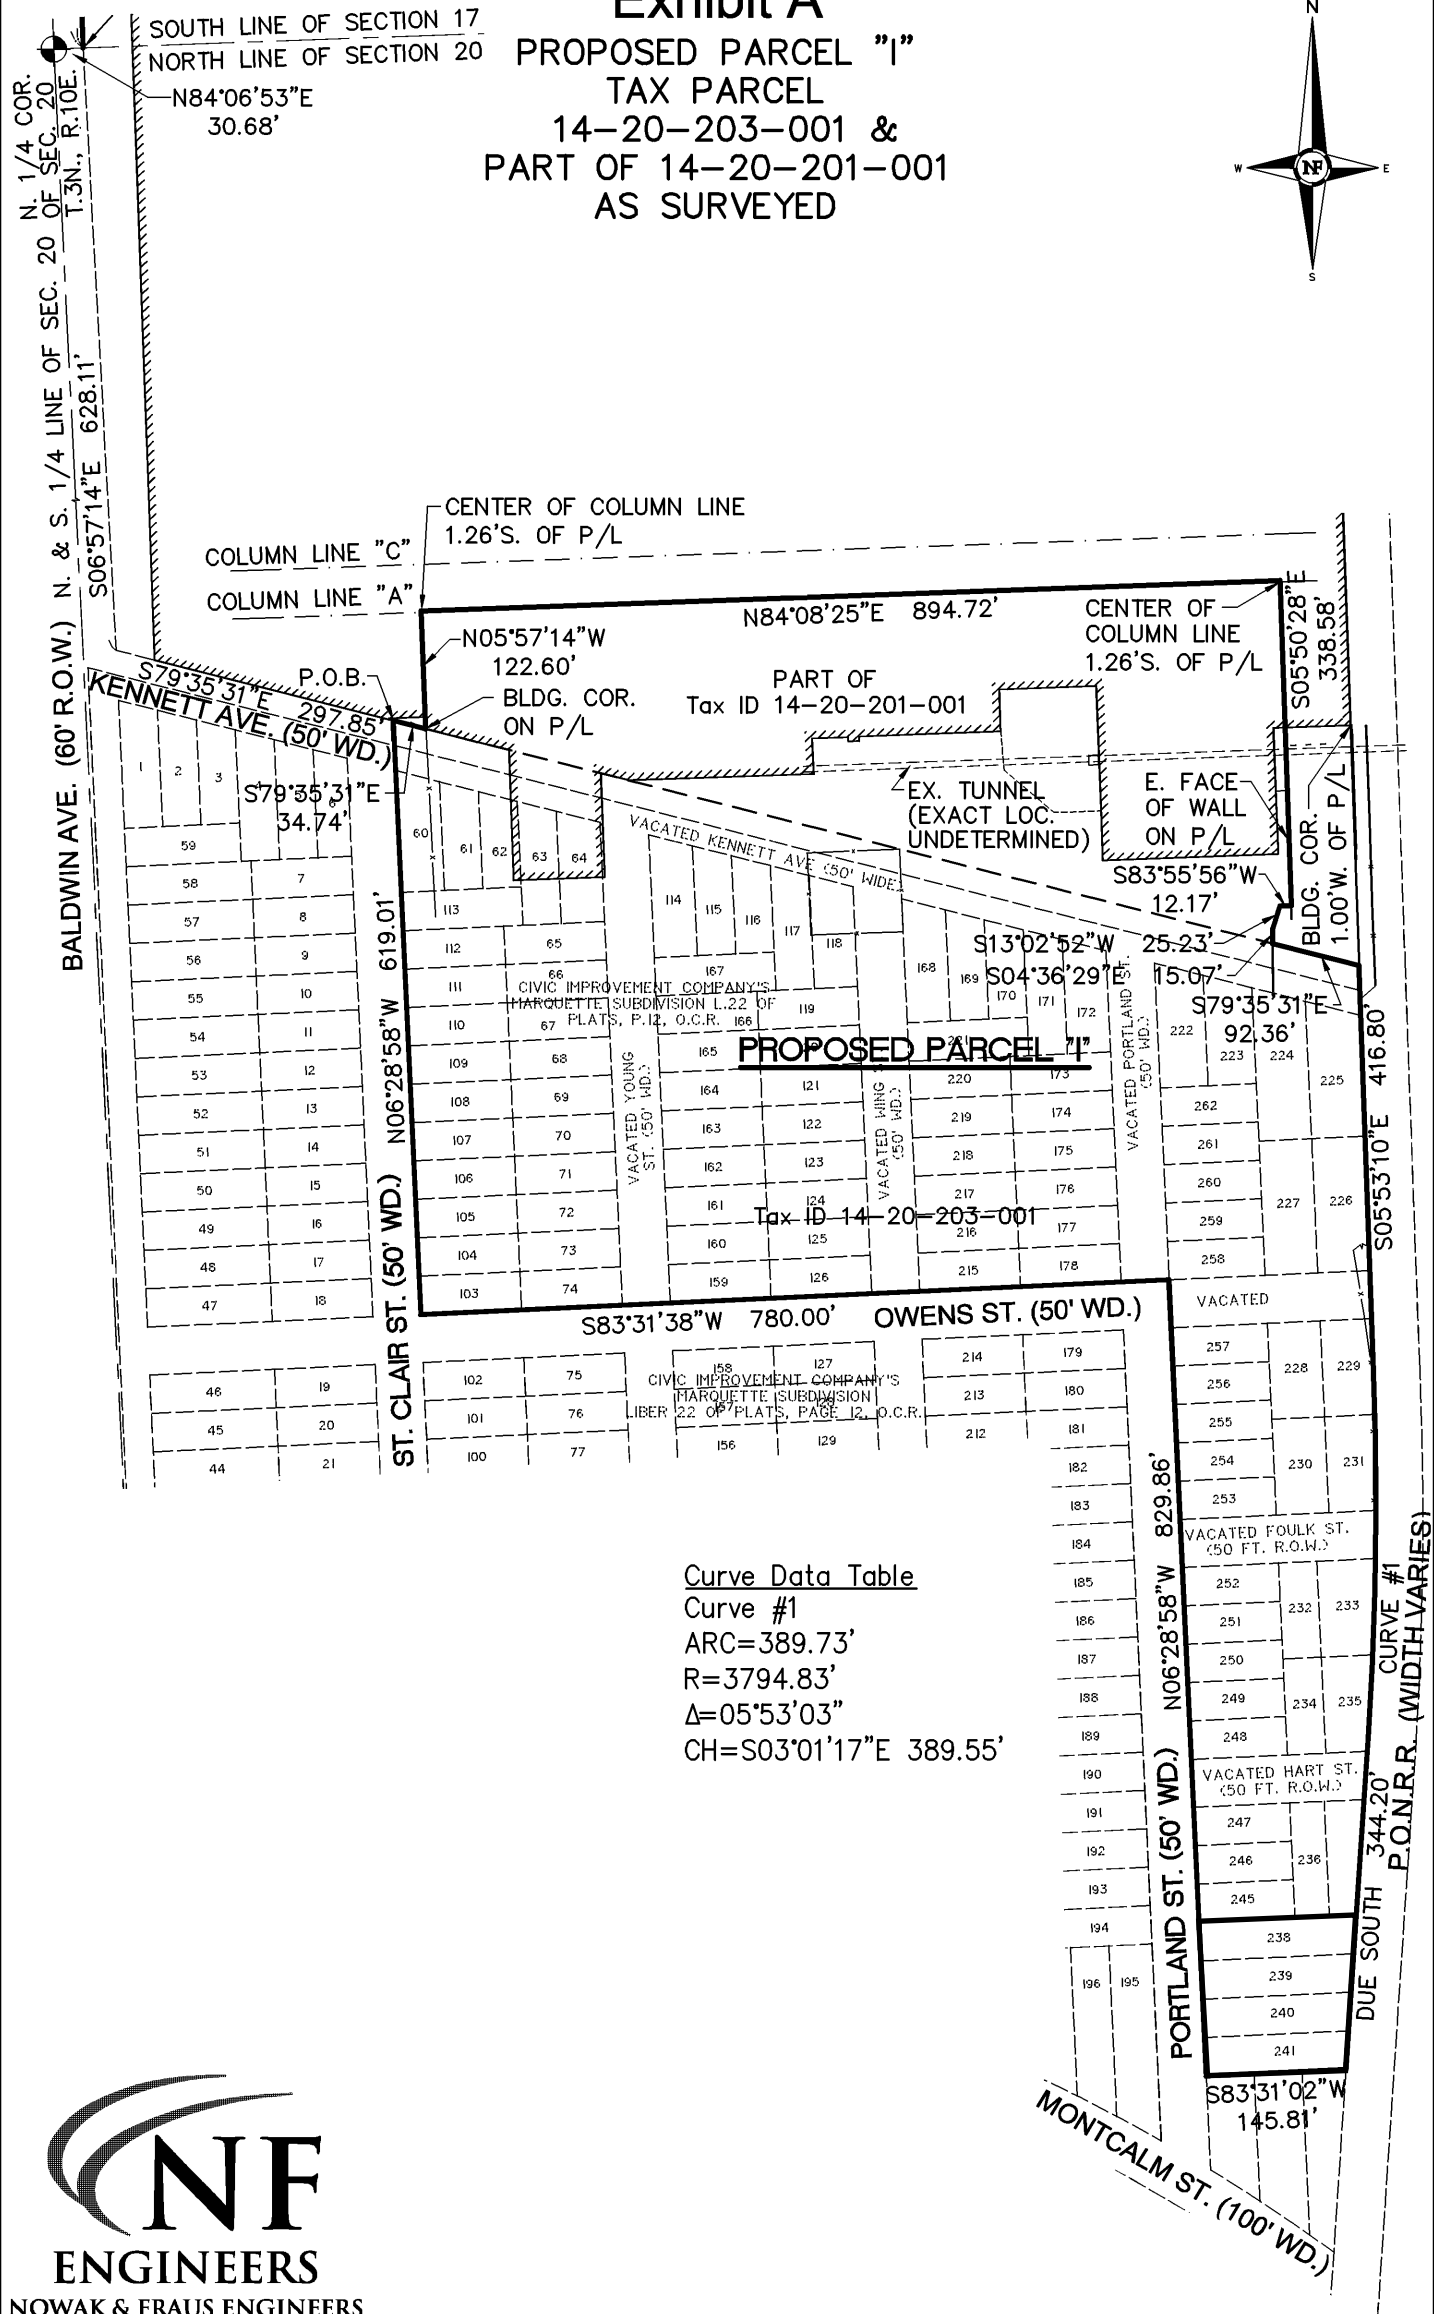

Curve Data Table  
 Curve #1  
 ARC=389.73'  
 R=3794.83'  
 Δ=05°53'03"  
 CH=S03°01'17"E 389.55'

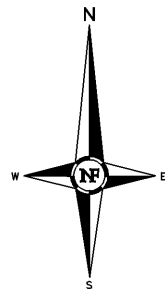

**NF ENGINEERS**  
 NOWAK & FRAUS ENGINEERS  
 46777 WOODWARD AVE.  
 PONTIAC, MI 48342-5032  
 TEL. (248) 332-7931  
 FAX. (248) 332-8257

PREPARED FOR: RACER PROPERTIES LLC  
 SCALE: 1" = 200'  
 DATE: 09-29-2011  
 DRAWN: A.G.  
 JOB NO.: G356-01  
 SHEET: 7 of 10

J:\G000-FILES\G356\Exhibits-Easements\G356-01\_Pr\_Parcel.dwg, 9/30/2011 10:28:04 AM, Kip Printroom Pll.pcs