
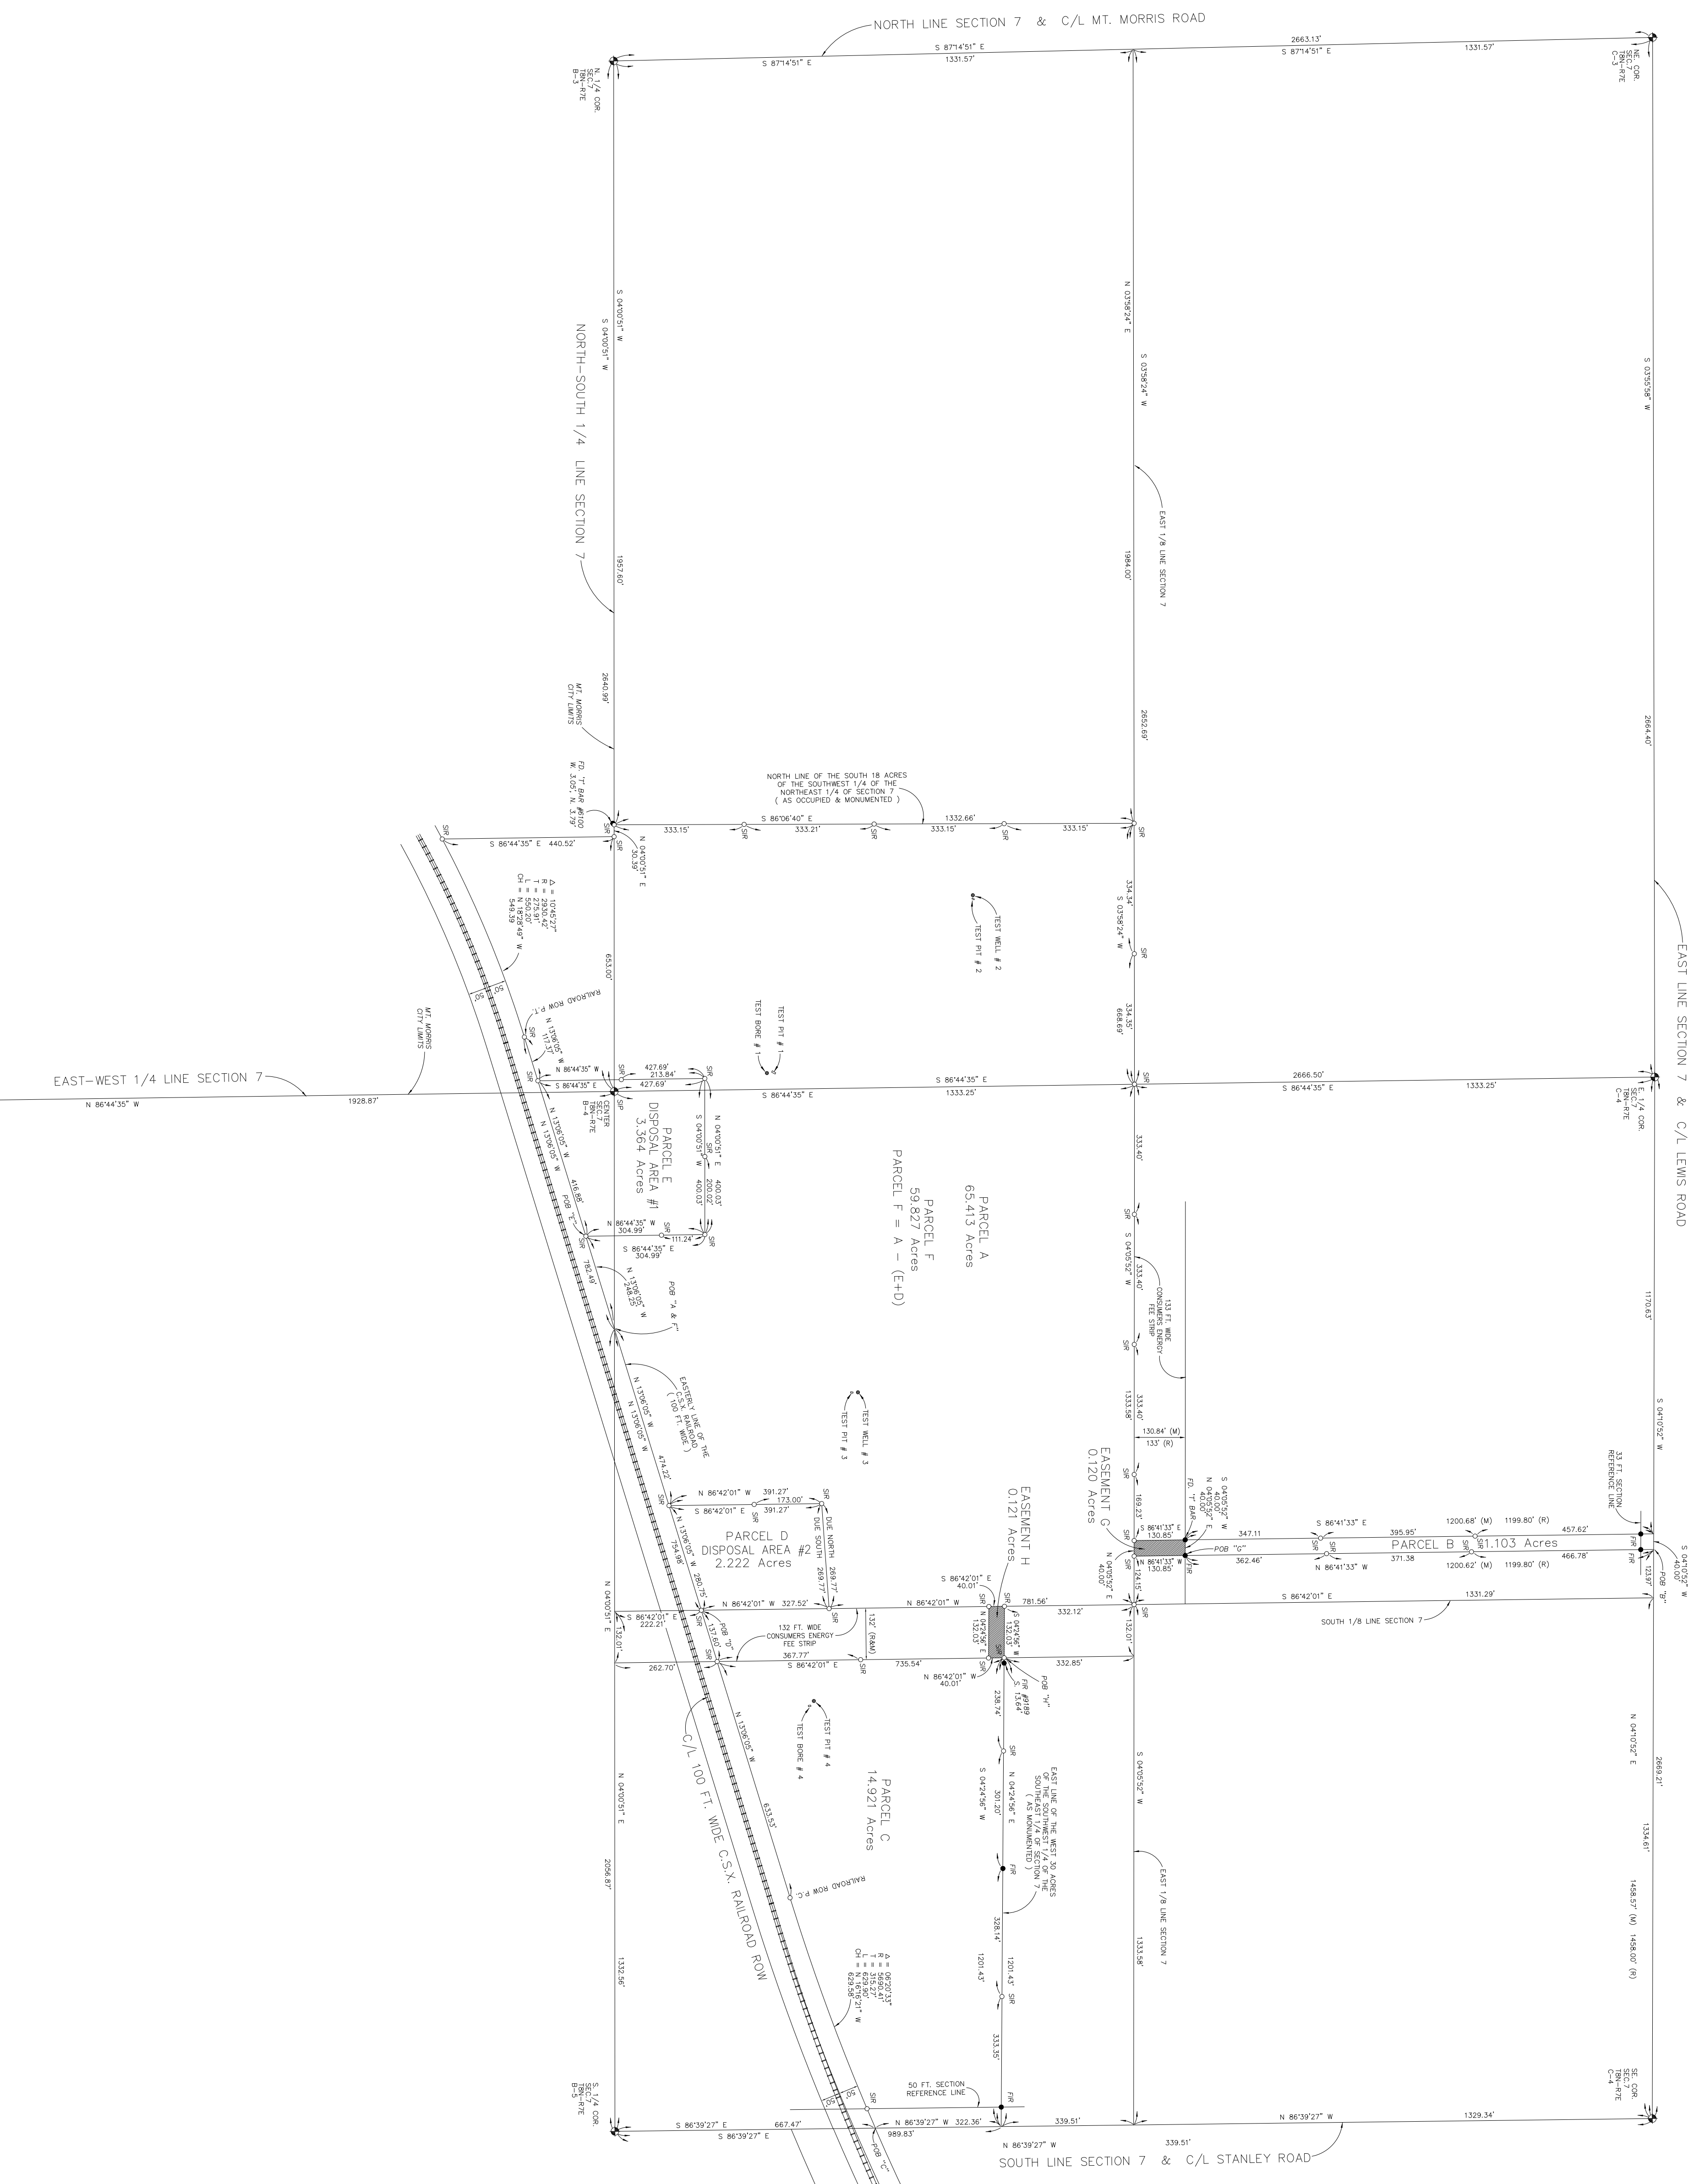


GRAPHIC SCALE
1 inch = 200.00 FT.

E 1/4 COR.
S 1/4 COR.
S 1/4 COR.
S 1/4 COR.

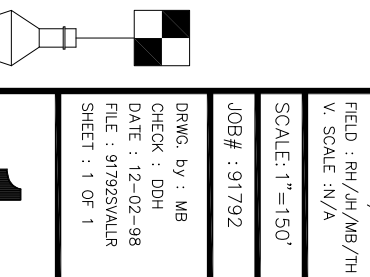

REVISIONS	DATE	REVISIONS	DATE
REVISED PARCEL "A" AND "F"	02-05-09		

MT. MORRIS
 SUPPLEMENTAL OVERALL SURVEY DRAWING
 SECTION 7, T8N-R7E, GENESEE TOWNSHIP, GENESEE COUNTY, MICHIGAN
 CONESTOGA-ROVERS & ASSOCIATES REFERENCE #12626

CLIENT
 CONESTOGA-ROVERS & ASSOC.

HUGHES 6FC (517) 223-3512
 LAND SURVEYORS 6AC (517) 223-9987
 DARRELL HUGHES AND ASSOCIATES, INC. EMAIL: SURVEY@HUGHES.COM
 638 SOUTH GRAND AVENUE, P.O. BOX 1039
 FOWLERVILLE, MICHIGAN 48834
 Copyright © 2008 & 2009 HUGHES, INC.