


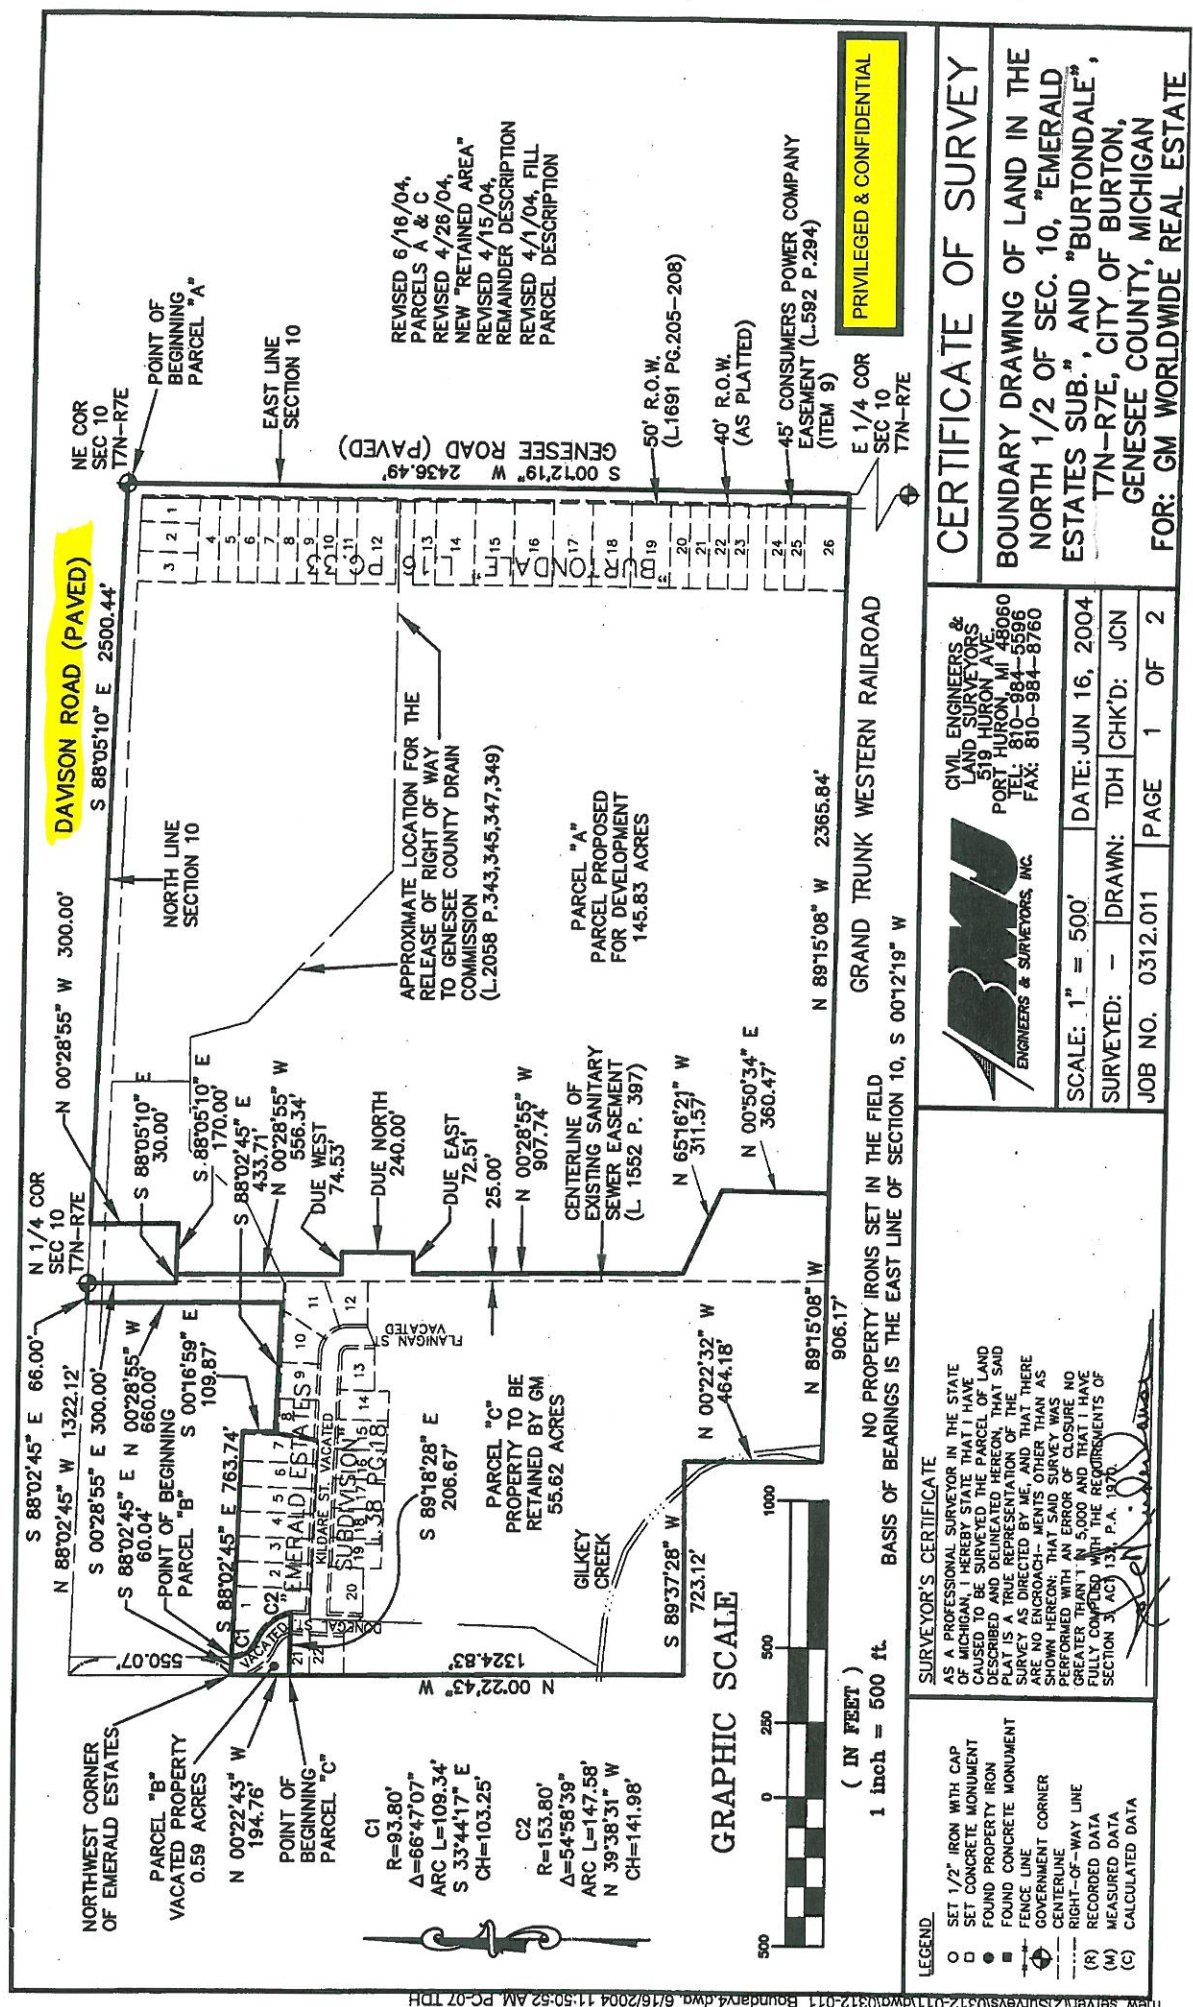

PRIVILEGED & CONFIDENTIAL

CERTIFICATE OF SURVEY

BOUNDARY DRAWING OF LAND IN THE NORTH 1/2 OF SEC. 10, "EMERALD ESTATES SUB.", AND "BURTONDALE", T7N-R7E, CITY OF BURTON, GENESEE COUNTY, MICHIGAN FOR: GM WORLDWIDE REAL ESTATE

CIVIL ENGINEERS & LAND SURVEYORS
519 HURON AVE.
PORT HURON, MI 48060
TEL: 810-884-5596
FAX: 810-884-8760

SCALE: 1" = 500'	DATE: JUN 16, 2004
SURVEYED: -	DRAWN: TDH
CHECK'D: JCN	
JOB NO. 0312.011	PAGE 1 OF 2

SURVEYOR'S CERTIFICATE

AS A PROFESSIONAL SURVEYOR IN THE STATE OF MICHIGAN, I HEREBY CERTIFY THAT I HAVE CAUSED TO BE SURVEYED THE PARCELS OF LAND DESCRIBED AND DELINEATED HEREON, THAT SAID PLAT IS A TRUE REPRESENTATION OF THE SURVEY AS DIRECTED BY ME, AND THAT THERE ARE NO ENCROACHMENTS OTHER THAN AS SHOWN HEREON; THAT SAID SURVEY WAS PERFORMED WITH AN ERROR OF CLOSURE NO GREATER THAN 1 IN 5,000 AND THAT I HAVE FULLY COMPLIED WITH THE REQUIREMENTS OF SECTION 3, ACT 131, P.A. 1977.

Ken J. Davis

- LEGEND**
- SET 1/2" IRON WITH CAP
 - SET CONCRETE MONUMENT
 - FOUND PROPERTY IRON
 - FOUND CONCRETE MONUMENT
 - FENCE LINE
 - GOVERNMENT CORNER
 - CENTERLINE
 - RIGHT-OF-WAY LINE
 - (R) RECORDED DATA
 - (M) MEASURED DATA
 - (C) CALCULATED DATA

NO PROPERTY IRONS SET IN THE FIELD
BASIS OF BEARINGS IS THE EAST LINE OF SECTION 10, S 00°12'19" W

(IN FEET)
1 inch = 500 ft

REVISED 6/16/04,
PARCELS A & C
REVISED 4/26/04,
NEW "RETAINED AREA"
REVISED 4/15/04,
REMAINDER DESCRIPTION
REVISED 4/1/04, FILL
PARCEL DESCRIPTION

FOR: GM WORLDWIDE REAL ESTATE